


COUNT	LEGEND
1	A ARTIST HOSPITALITY
3	B BEER AND WINE
1	BV BIKE VALET
1	CA CHILDREN'S ACTIVITIES
4	C CARMADA
1	COTPR CITY OF TAMPA PARKS & REC
1	CT CITY OF TAMPA
1	M T-SHIRT, POSTER SALES & INFO
1	IT ICE TRUCK
11	F FOOD VENDOR
6	FT FOOD TRUCK
12	FC CART
10	CH CHALK ARTIST AREA
1	MT MACDONALD TRAINING CENTER
2	P PUBLIC LIBRARY
1	ACT ART COLLECTORS IN TRAINING
1	R RICH HOUSE
7	V VOLUNTEER CHECK-IN
1	VIP VIP/SPONSOR
1	W CoT WASTE
15	E EMERGING ARTISTS
2	S SPONSOR
1	SS SCHOLASTIC SHOWCASE
1	50 50th ANNIVERSARY
1	G GLASS BLOWING STATION
1	Q ECHO QUILT
1	AIA AMERICAN INSTITUTE OF ARCH
21(4)	⊙ PORTOLETS (& SINKS)
4	⊙ PROGRAMS
-	⊙ HOSE BIBB
-	⊙ ELECTRICAL RECEPTACLE

Volunteer
Check-In

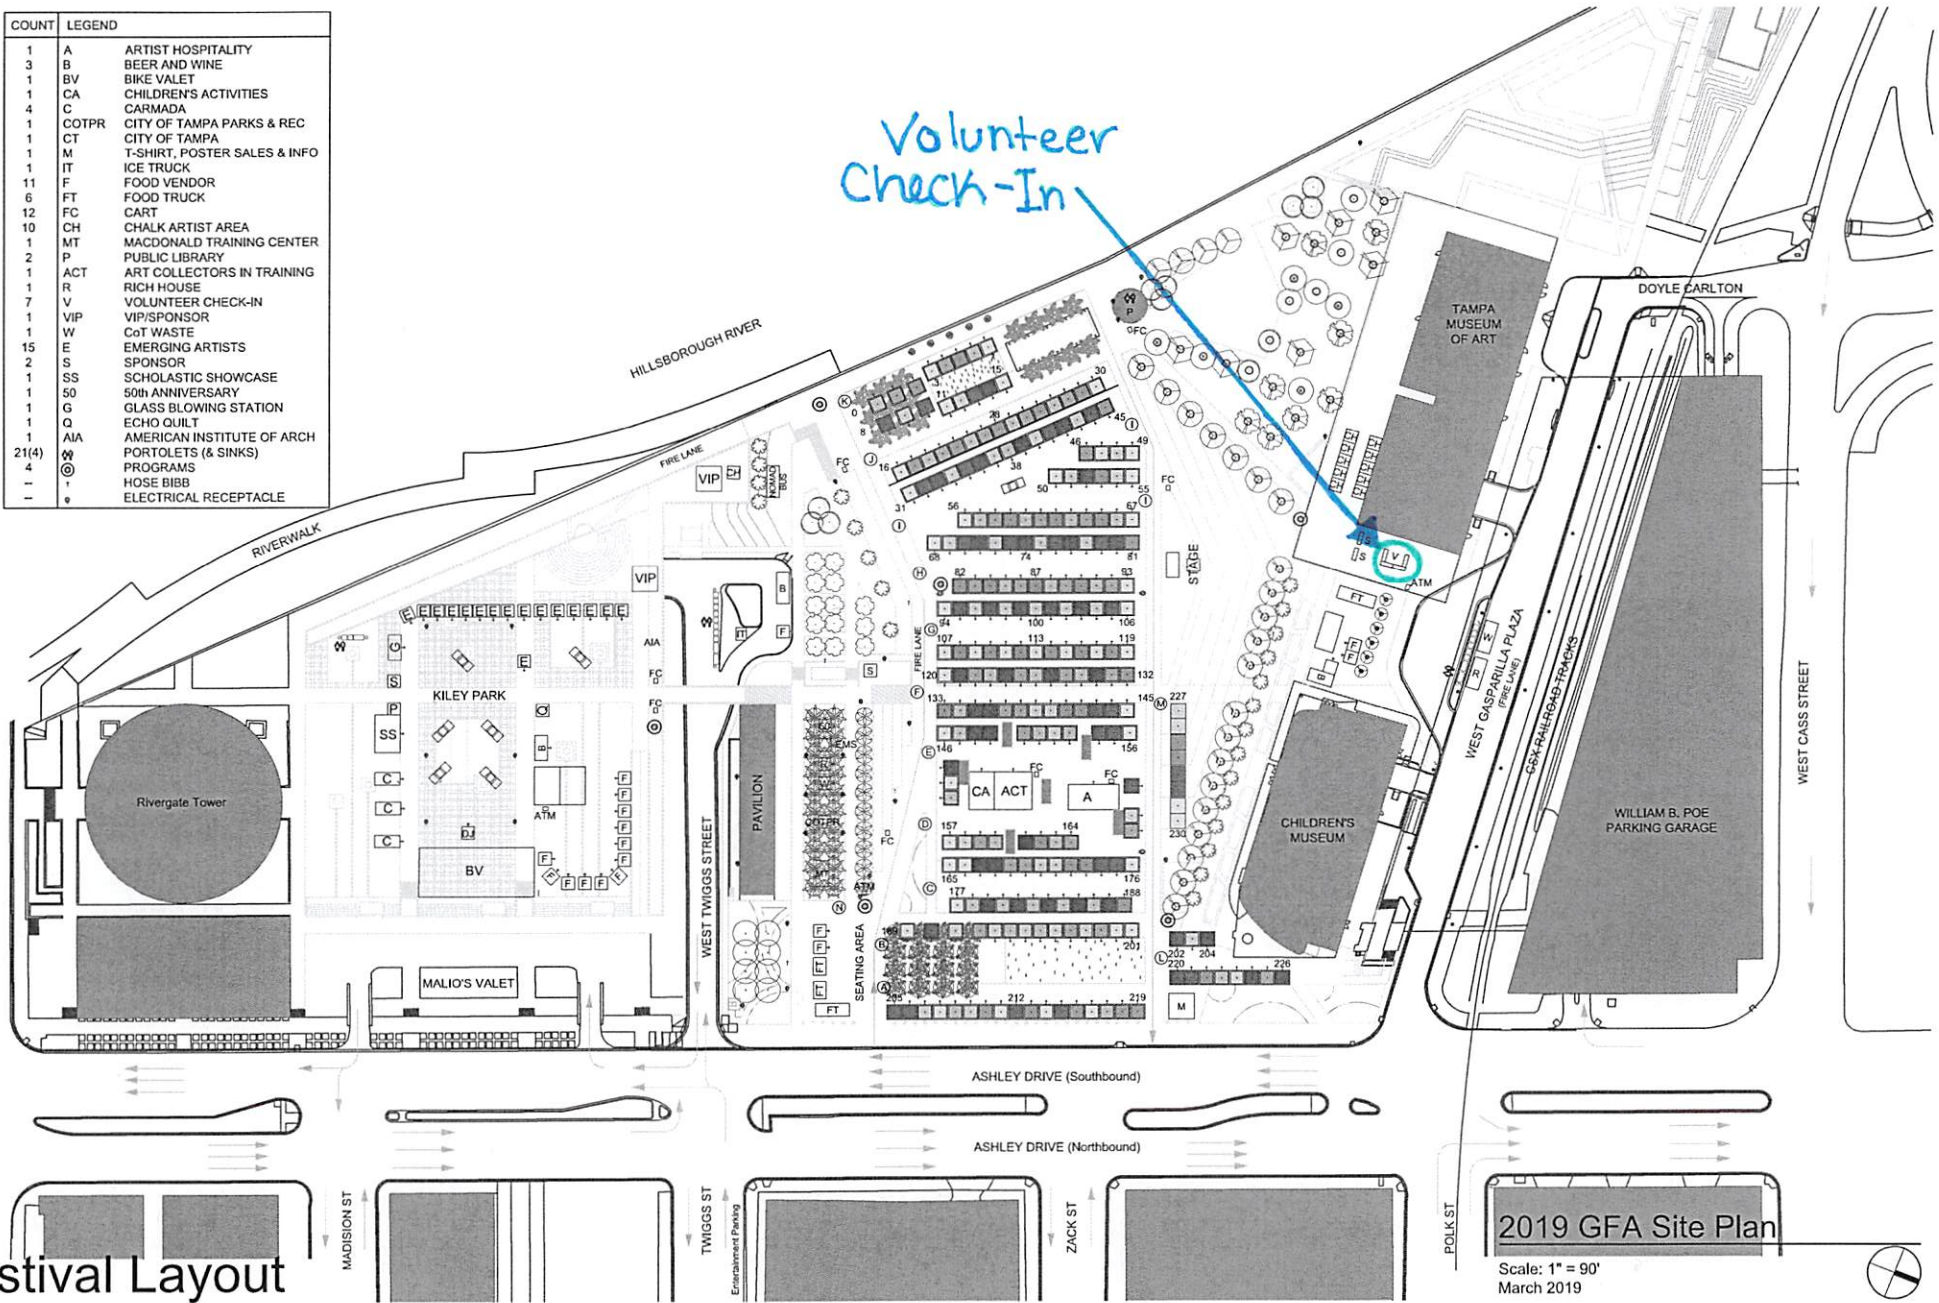

Festival Layout

2019 GFA Site Plan

Scale: 1" = 90'
March 2019

